


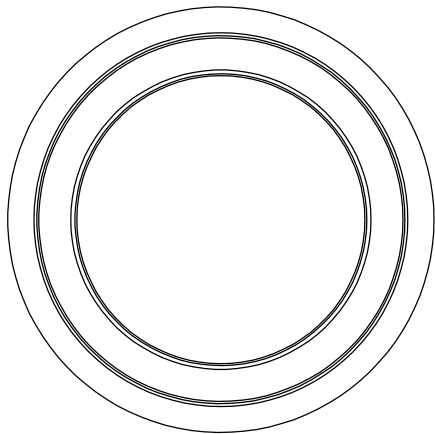


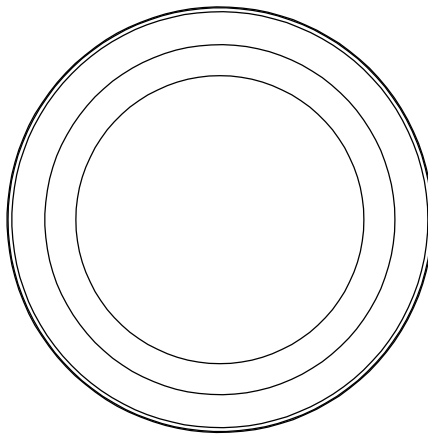

SPIGOT END VIEW

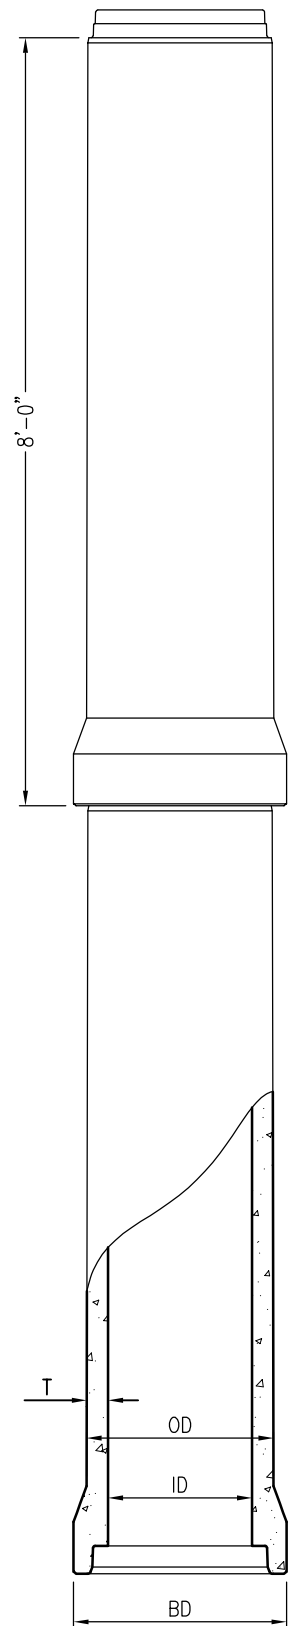

BELL END VIEW

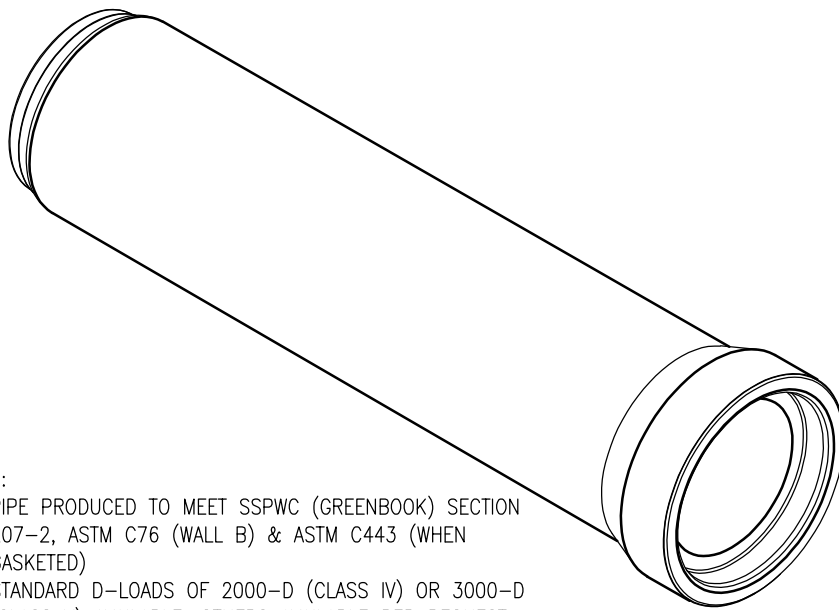

NOTES:

- PIPE PRODUCED TO MEET SSPWC (GREENBOOK) SECTION 207-2, ASTM C76 (WALL B) & ASTM C443 (WHEN GASKETED)
- STANDARD D-LOADS OF 2000-D (CLASS IV) OR 3000-D (CLASS V) AVAILABLE; OTHERS AVAILABLE PER REQUEST
- PRE-LUBRICATED GASKET JOINT AVAILABLE

AVAILABLE CONFIGURATIONS

PIPE SIZE (ID)	WALL THICKNESS (T)	PIPE SIZE (OD)	BELL OD (BD)	APPROX. WEIGHT (LBS)
12"	2 1/8"	16 1/4"	19 5/8"	880
15"	2 3/8"	19 3/4"	23 1/8"	1,200
18"	2 1/2"	23"	26 5/8"	1,500
24"	3"	30"	32 5/8"	2,250
30"	3 1/2"	37"	39 1/2"	3,230
36"	4"	44"	45 5/8"	4,300


Oldcastle Precast®

Southern California
Fontana ■ Lakeside ■ Perris ■ Santa Paula
Phone: 800-626-3860 Fax: 877-797-0750

**SINGLE OFFSET JOINT
RAISED BELL**

FILE NAME: 070PIPERB.DWG

REVISED: Feb-18

www.oldcastleprecast.com
**REINFORCED
CONCRETE PIPE
STORM DRAIN**

Copyright © 2018 Oldcastle Precast, Inc.®